

FIRE COMPANY CERTIFICATION:

NAME & TITLE

NATURAL RESOURCES CONSERVATION SERVICE CERTIFICATION:

NAME & TITLE

FREEZE PROTECTION

12" PVC FROM HEAD ASS'Y TO BELOW NORMAL WATER: ANNULAR SPACE FILLED WITH INSULATION FOAM. (PREMOLDED OR EXPANDING FOAM)

GUARD POSTS – SEE NOTE #1

YES ___ NO ___

YES

NO

ITEM	MARK	QUAN.	UNIT
8" HYDRANT ASSEMBLY – 90° BEND	1	1	EACH
HYDRANT CAP	2	1	EACH
8" 3' PVC STRAINER	3	1	EACH
8" SCH. 40 PVC 90° ELBOW	4	1	EACH
8" SCH. 40 PVC PIPE–RISER	5	—	—
8" SCH. 40 PVC PIPE	6	—	—
8" SCH. 40 PVC COUPLINGS	7	—	—
8" STRAINER CAP	8	1	EACH
PRIMER CLEANER			CAN
PVC GLUE			CAN
UNDER–WATER SUPPORT	9	1	EACH
12" SCH. 40 PVC PIPE	10	—	—
12" SCH. 40 PVC CAP	11	1	LIN. FT. EACH

SITE DATA

ITEM

POOL

DROUGHT POOL

MINIMUM DRAW

MAXIMUM DRAW

AVAILABLE WATER AT NORMAL LEVEL

AVAILABLE WATER AT DROUGHT LEVEL

—

—

—

—

—

—

ACRES


ACRES

FEET

FEET

GAL.

GAL.

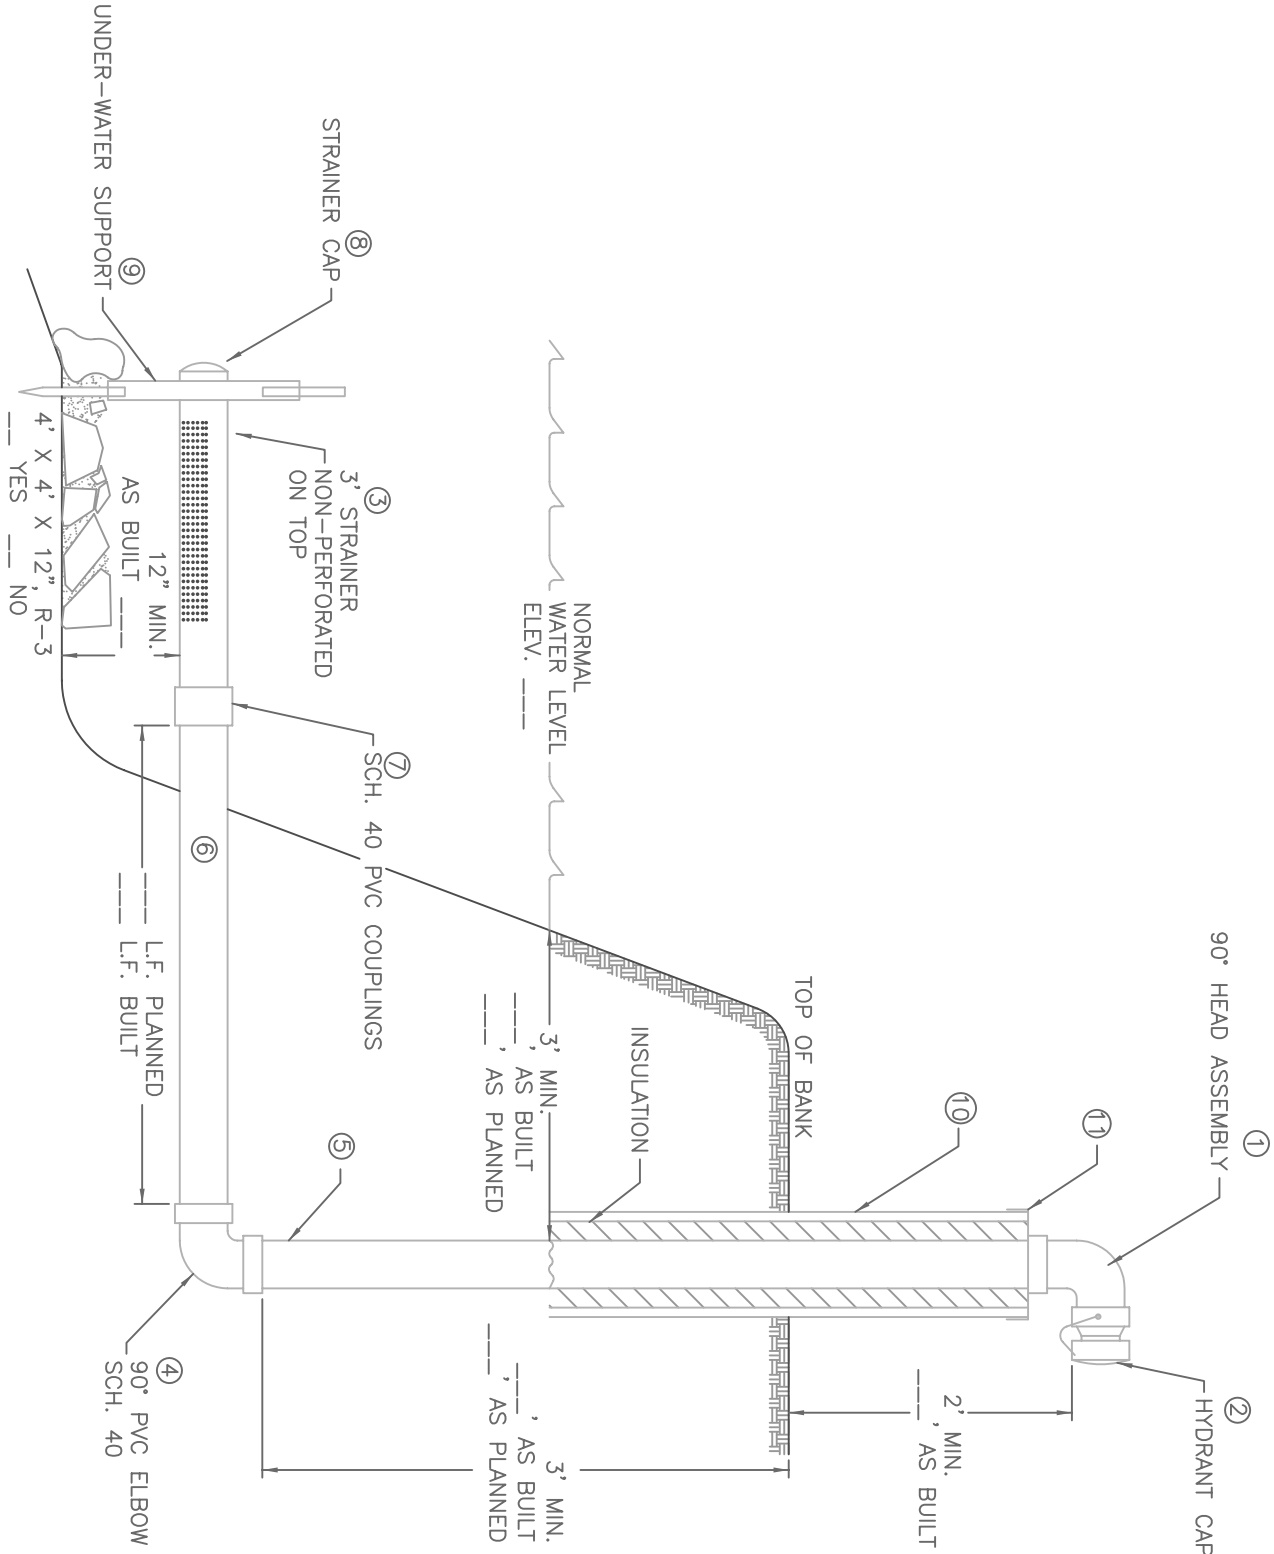

PROFILE

- NOTES:
- FOR GUARD POSTS, IF REQUIRED, SHALL BE _____.
 - UNDER–WATER SUPPORT CAN BE COMMERCIAL KIT OR CONSTRUCTED FOR LOCAL CONDITIONS.

_____ COUNTY, PENNSYLVANIA

8" DRY HYDRANT – VERTICAL



File No.

PA-057C.dwg

Drawing No.

PA-057C

Sheet

_____ of _____